


CHANGES	
BLK OLD	NEW YR CUT
540	16
	34-38

124-340 & 350/110

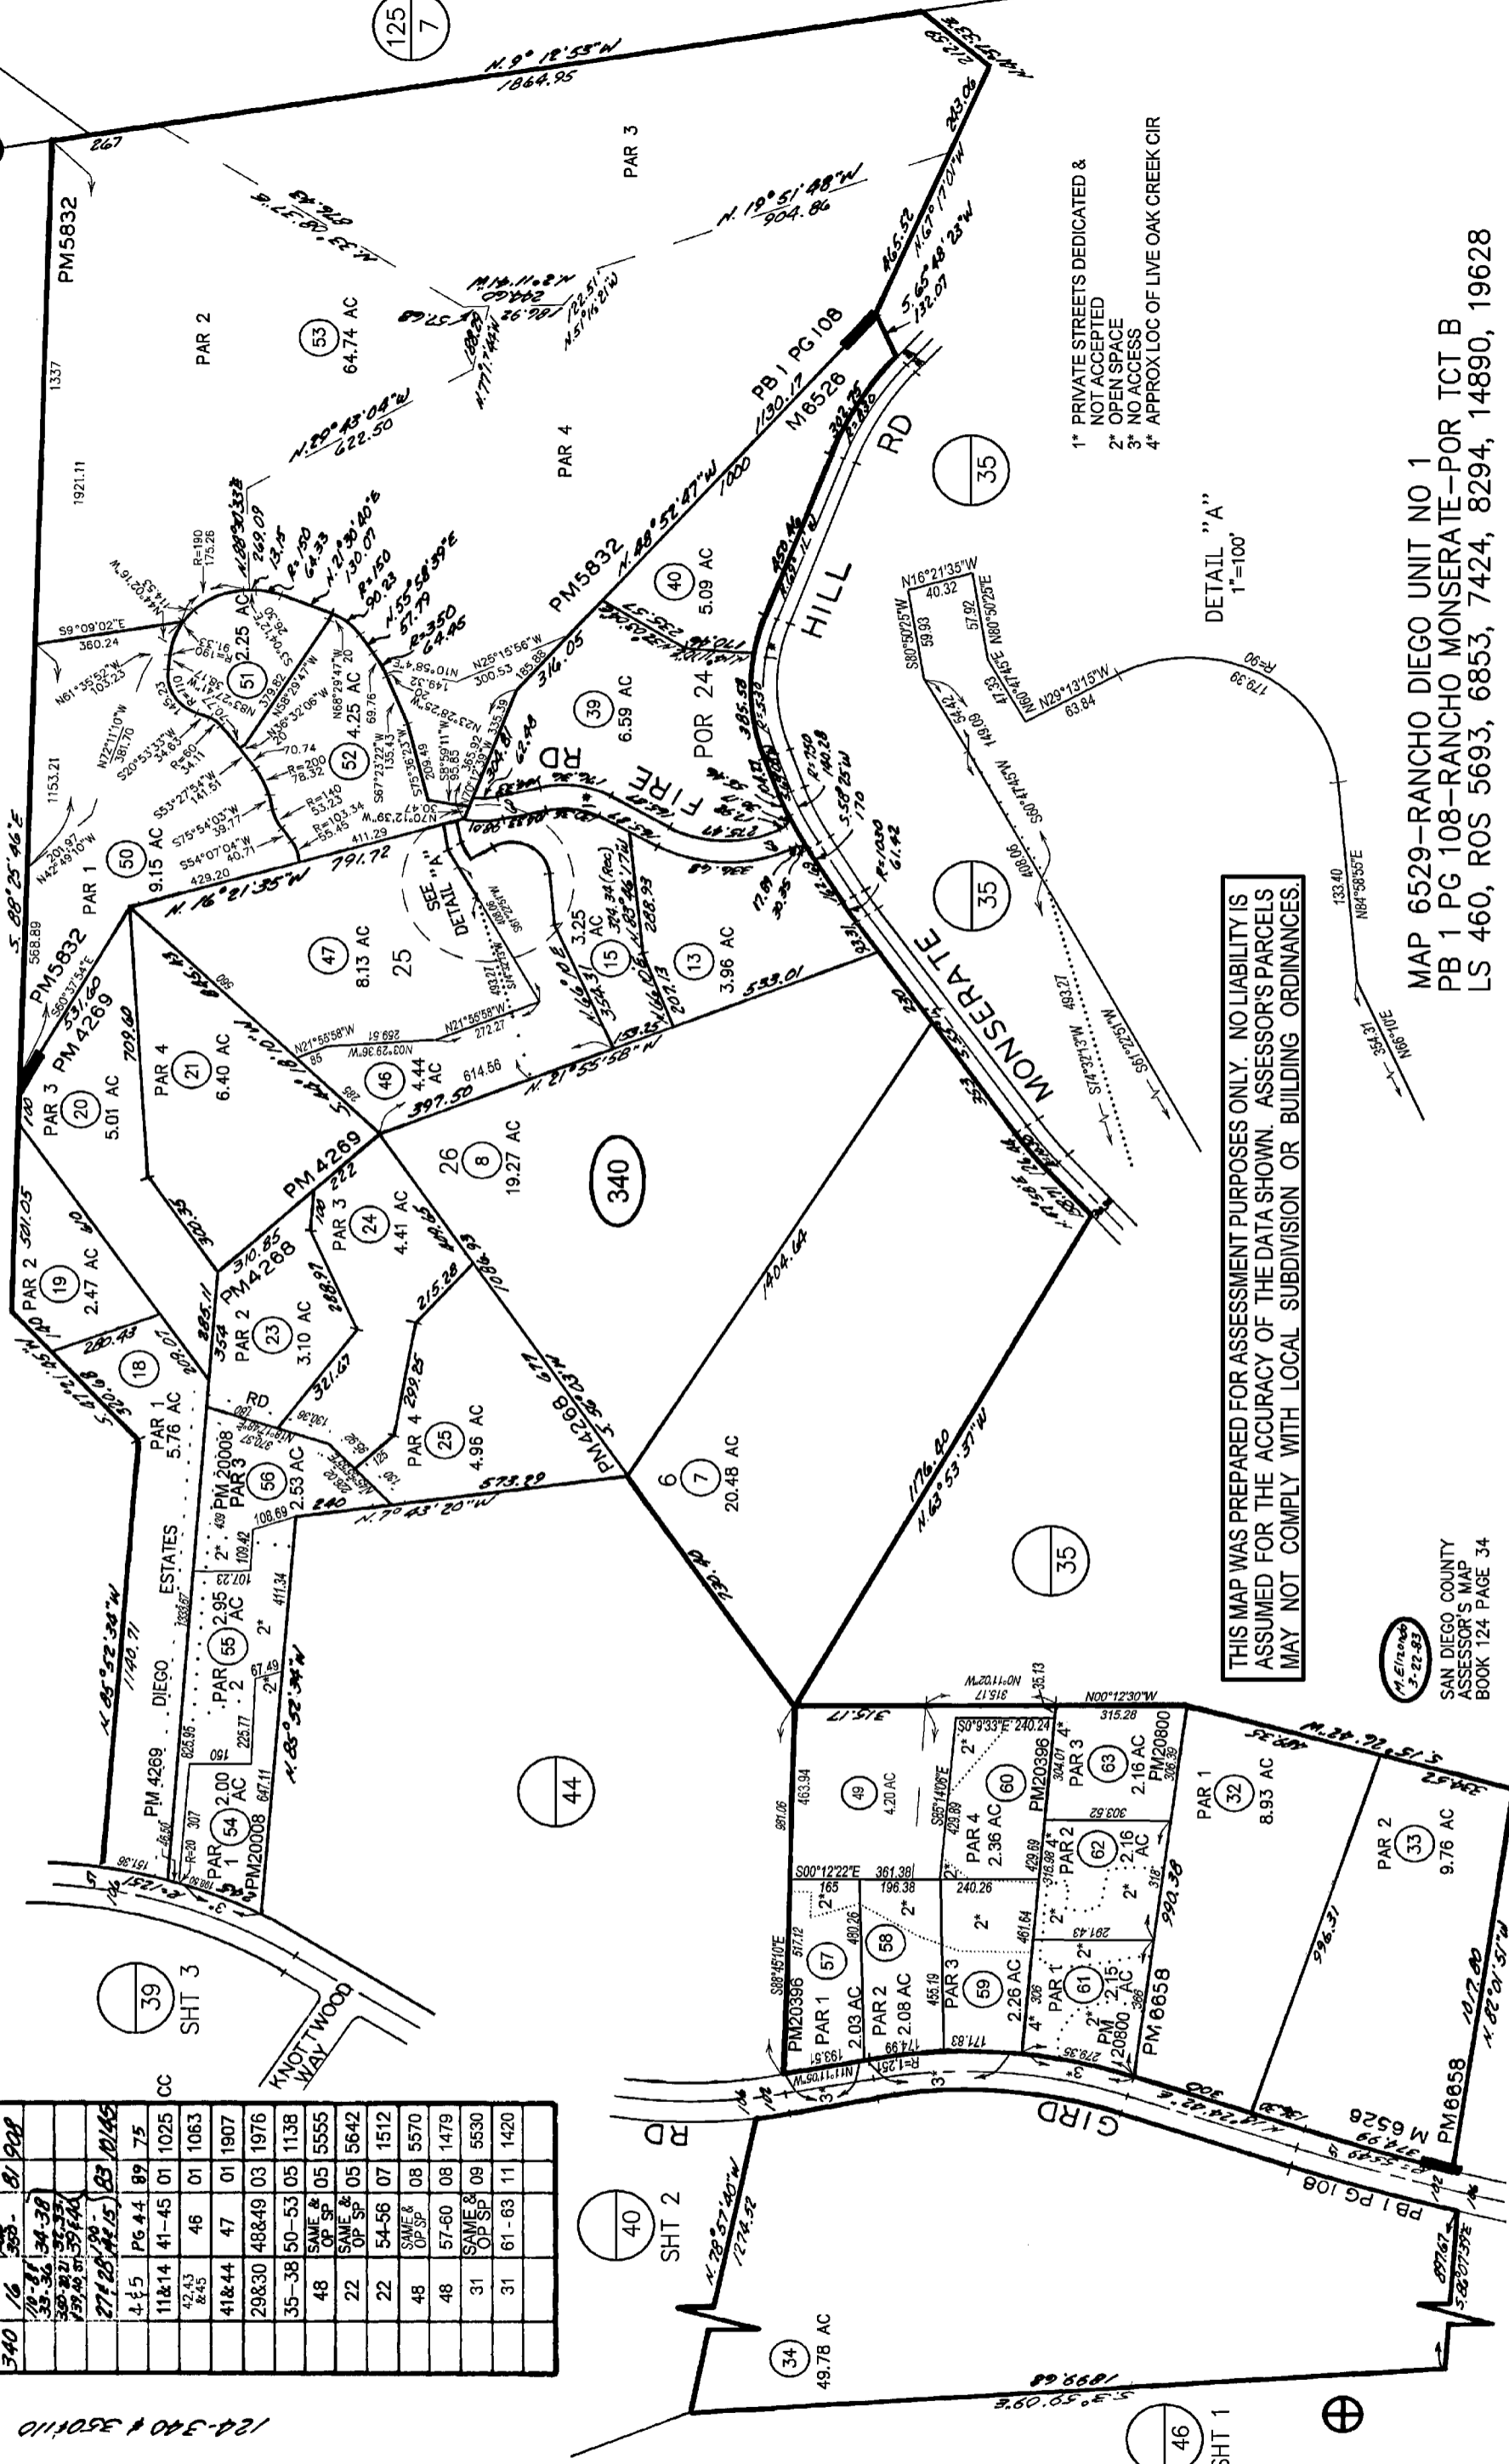

- 1\* PRIVATE STREETS DEDICATED & NOT ACCEPTED
- 2\* OPEN SPACE
- 3\* NO ACCESS
- 4\* APPROX LOC OF LIVE OAK CREEK CIR

THIS MAP WAS PREPARED FOR ASSESSMENT PURPOSES ONLY. NO LIABILITY IS ASSUMED FOR THE ACCURACY OF THE DATA SHOWN. ASSESSOR'S PARCELS MAY NOT COMPLY WITH LOCAL SUBDIVISION OR BUILDING ORDINANCES.

MAP 6529-RANCHO DIEGO UNIT NO 1  
 PB 1 PG 108-RANCHO MONSERATE-POR TCT B  
 LS 460, ROS 5693, 6853, 7424, 8294, 14890, 19628

SAN DIEGO COUNTY  
 ASSESSOR'S MAP  
 BOOK 124 PAGE 34

This map/plat is being furnished as an aid in locating the herein described Land in relation to adjoining streets, natural boundaries and other land, and is not a survey of the land depicted. Except to the extent a policy of title insurance is expressly modified by endorsement, if any, the Company does not insure dimensions, distances, location of easements, acreage or other matters shown thereon.